


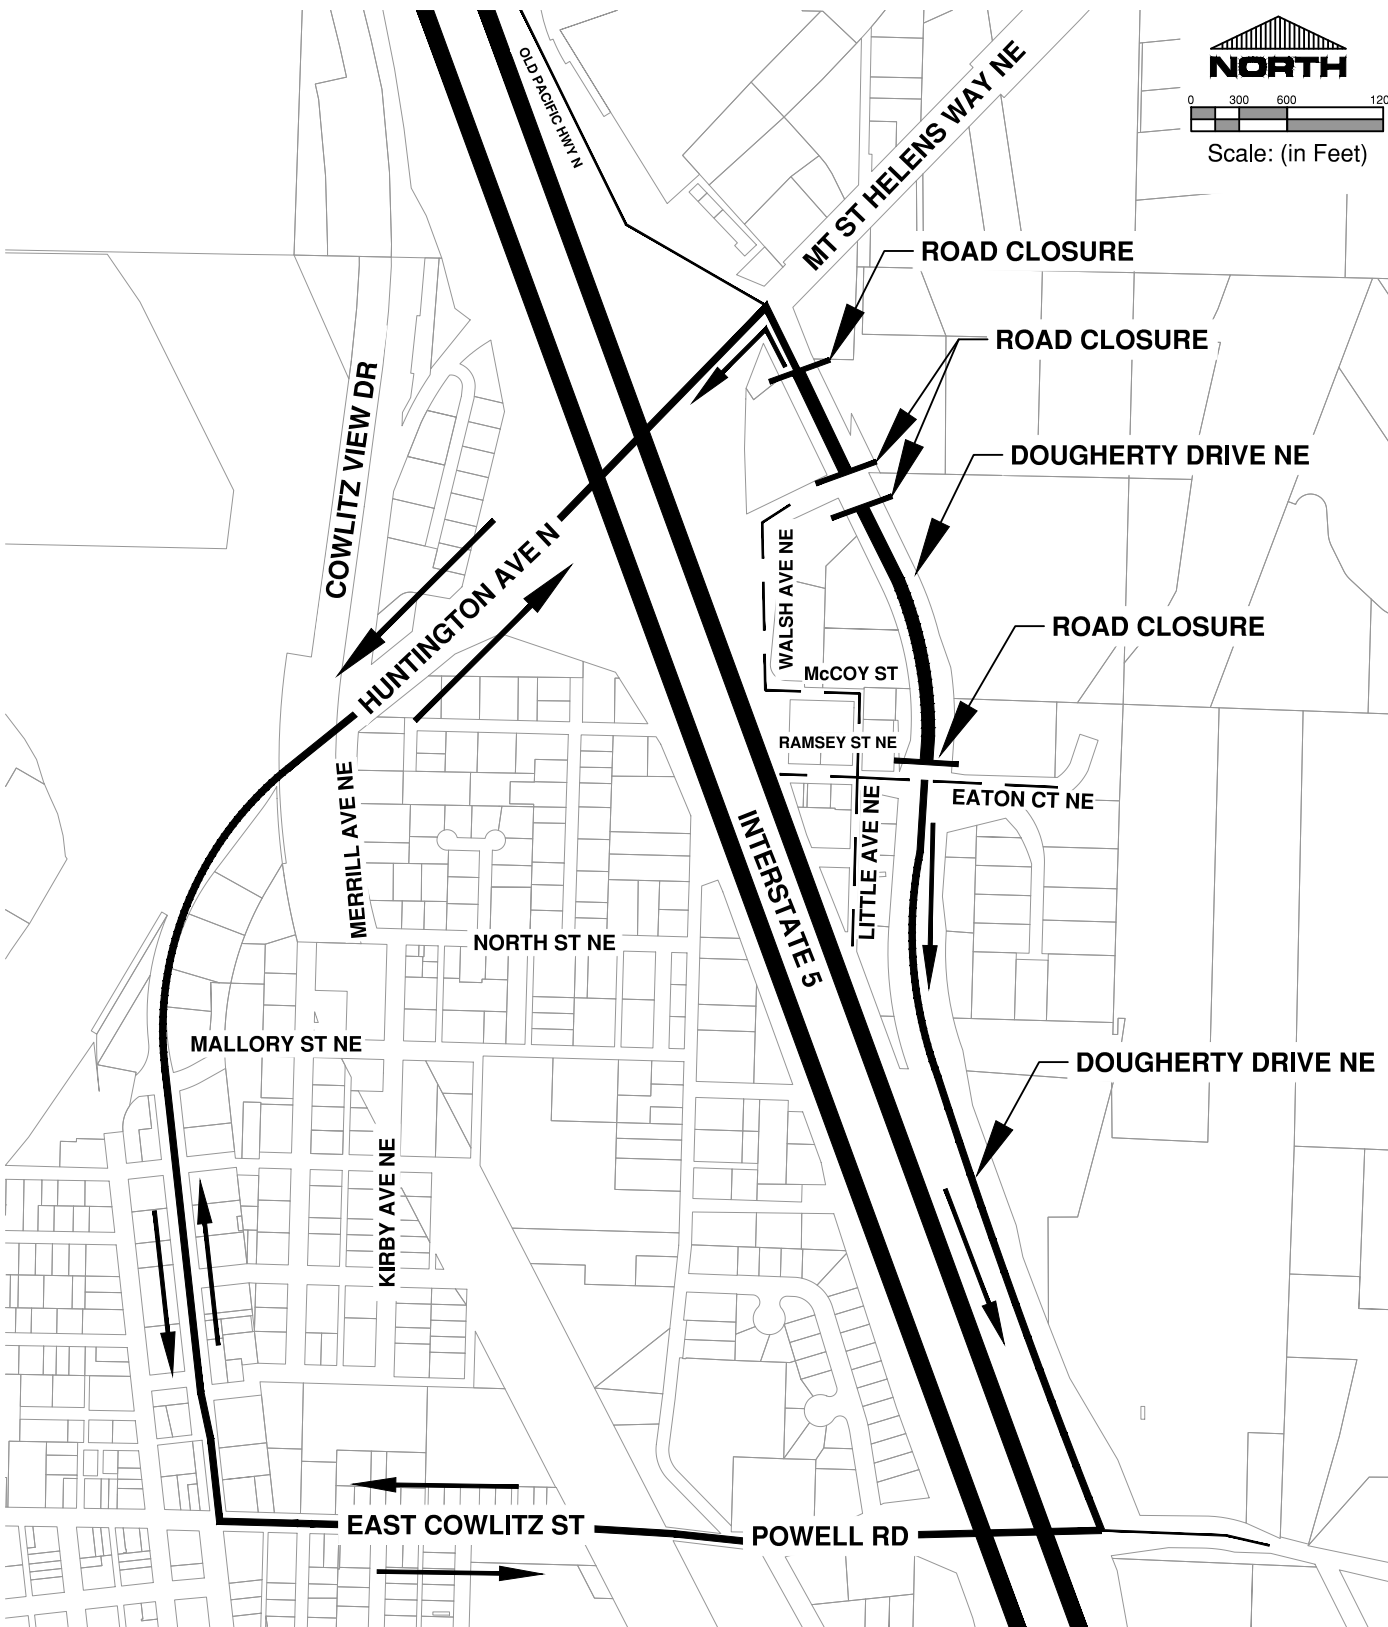

Scale: (in Feet)



LEGEND

-  DETOUR ROUTE
-  LOCAL ACCESS ONLY

DRAWING: T:\PROJECTS\1030 CASTLE ROCK\1012 DOUGHERTY DR RECONSTRUCTION\FIGURES AND EXHIBITS\DETOUR MAPS.DWG, LAYOUT TAB: PHASE 3, PLOT DATE: 5/13/2020 4:36:42 PM, DRAWING SAVE DATE: 5/13/2020 4:34:24 PM, PLOTTED BY: TORIGGS
PLOT DEVICE: GIBBS & OLSON - DWG TO PDF.PCL, PLOT STYLE TABLE: GIBBS-OLSON STANDARD MONOCHROME.ctb, PAPER SIZE: A, PLOT AREA: 11.00 X 17.00 INCHES



GIBBS & OLSON
CIVIL ENGINEERS • LAND SURVEYORS
www.gibbs-olson.com

City of Castle Rock
Dougherty Drive Improvements
Detour Map
Phase 2 & 3